
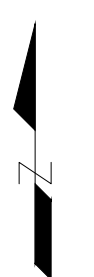


464
EXISTING EAST LINTON
SYSTEM SERVICE AREA

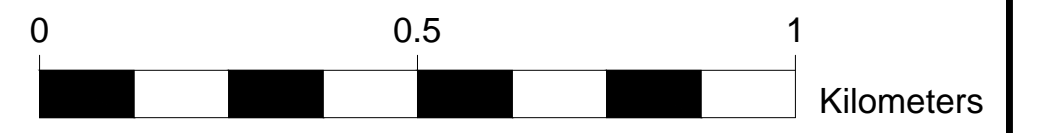

56
SOUTH BALMY
BEACH AREA

98
INDIAN RIVER SOUTH AND
MOUNT PLEASANT AREA

OWEN SOUND

CONNECT TO EAST LINTON SYSTEM

ALTERNATIVE 1A

LARGE SIZE WATERMAIN EXPANSION FROM
EAST LINTON.
PROVIDES FIRE FLOWS. BOOSTER STATION
HAS RESERVOIR.

EST. CAPITAL COST - \$8,400,000

79
30TH STREET WEST
AND EDMONSTONE
ST. AREA.

78
VLA SUBDIVISION
AREA.

25
POTTAWATOMI
VILLAGE AREA

EXISTING 75mmØ
WATERMANS

LEGEND :

- 98 NUMBER OF EXISTING ERU'S IN AREA. (JULY, 2017)
- FUTURE WATERMAIN AND SIZE
- EXISTING WATERMAIN AND SIZE
- NEW WATERMAIN AND SIZE
- GEORGIAN BLUFFS/OWEN SOUND BOUNDARY
- V PRESSURE REDUCING VALVE CHAMBER
- BPS BOOSTER PUMPING STATION
- TWR TREATED WATER RESERVOIR

CAUTION: THE POSITION OF POLE LINES, CONDUITS, WATERMANS, SEWERS AND OTHER UNDERGROUND AND OVERGROUND UTILITIES ARE STRUCTURES IS NOT NECESSARILY SHOWN ON THE CONTRACT DRAWINGS AND WHERE SHOWN, THE ACCURACY OF THE POSITION OF SUCH UTILITIES AND STRUCTURES IS NOT GUARANTEED. BEFORE STARTING WORK, THE CONTRACTOR SHALL INFORM HIMSELF OF THE EXACT LOCATION OF ALL SUCH UTILITIES AND STRUCTURES, AND SHOULD ASSUME ALL LIABILITY FOR DAMAGE TO THEM.

DDMMYY	DESCRIPTION
	REVISION / ISSUE

Seal not valid unless signed and dated



Unit 104D 1010 9th Avenue West, Owen Sound, ON, N4K 5R7
Telephone: (519) 372-4828

Title: ALTERNATIVE 1A
LARGE SIZE WATERMAIN EXPANSION
FROM BALMY BEACH TO POTTAWATOMI
VILLAGE. PROVIDES FIRE FLOWS

Client: TOWNSHIP OF GEORGIAN BLUFFS

Design: JTG	Scale: 1:10,000	Design Engineer
Drawn: BLC	Approved:	
Checked: JTG		
Date: AUG. 2017		

Drawing No. 17-024-1A