


BRUCE ROAD 10

NORTH

SITE PLAN

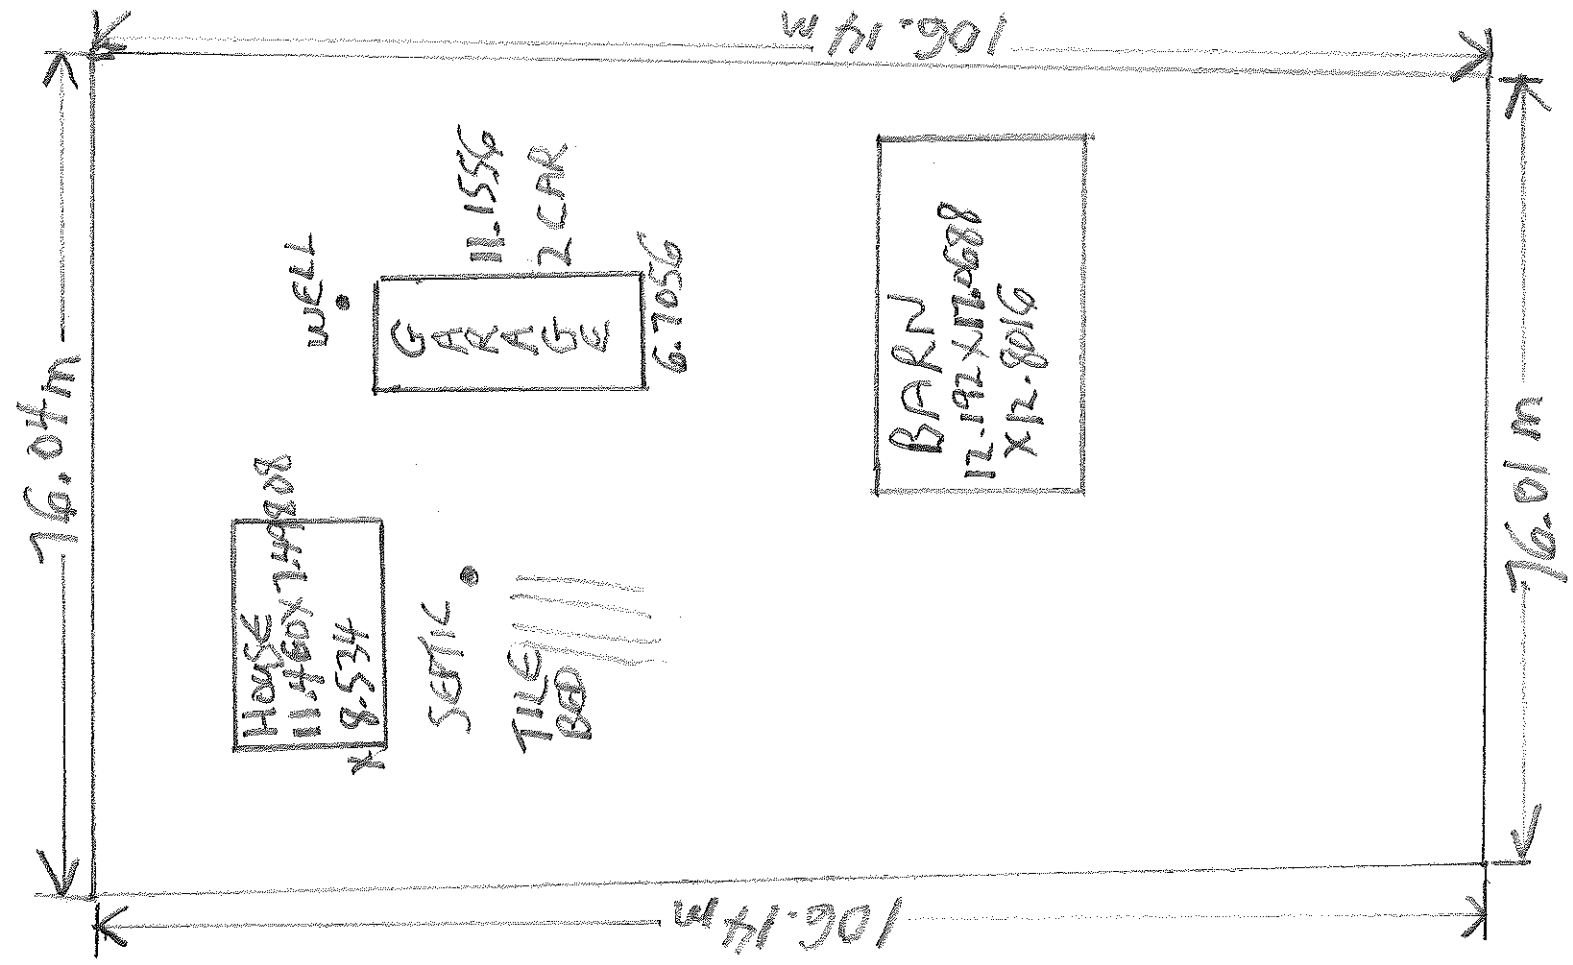

JANET ROBINSON

018387 BRUCE ROAD 10

ROLL # 4203620-001052010000