


WIDE ORIGINAL SHORE ROAD ALLOWANCE

OWNSHIP OF KEPPEL

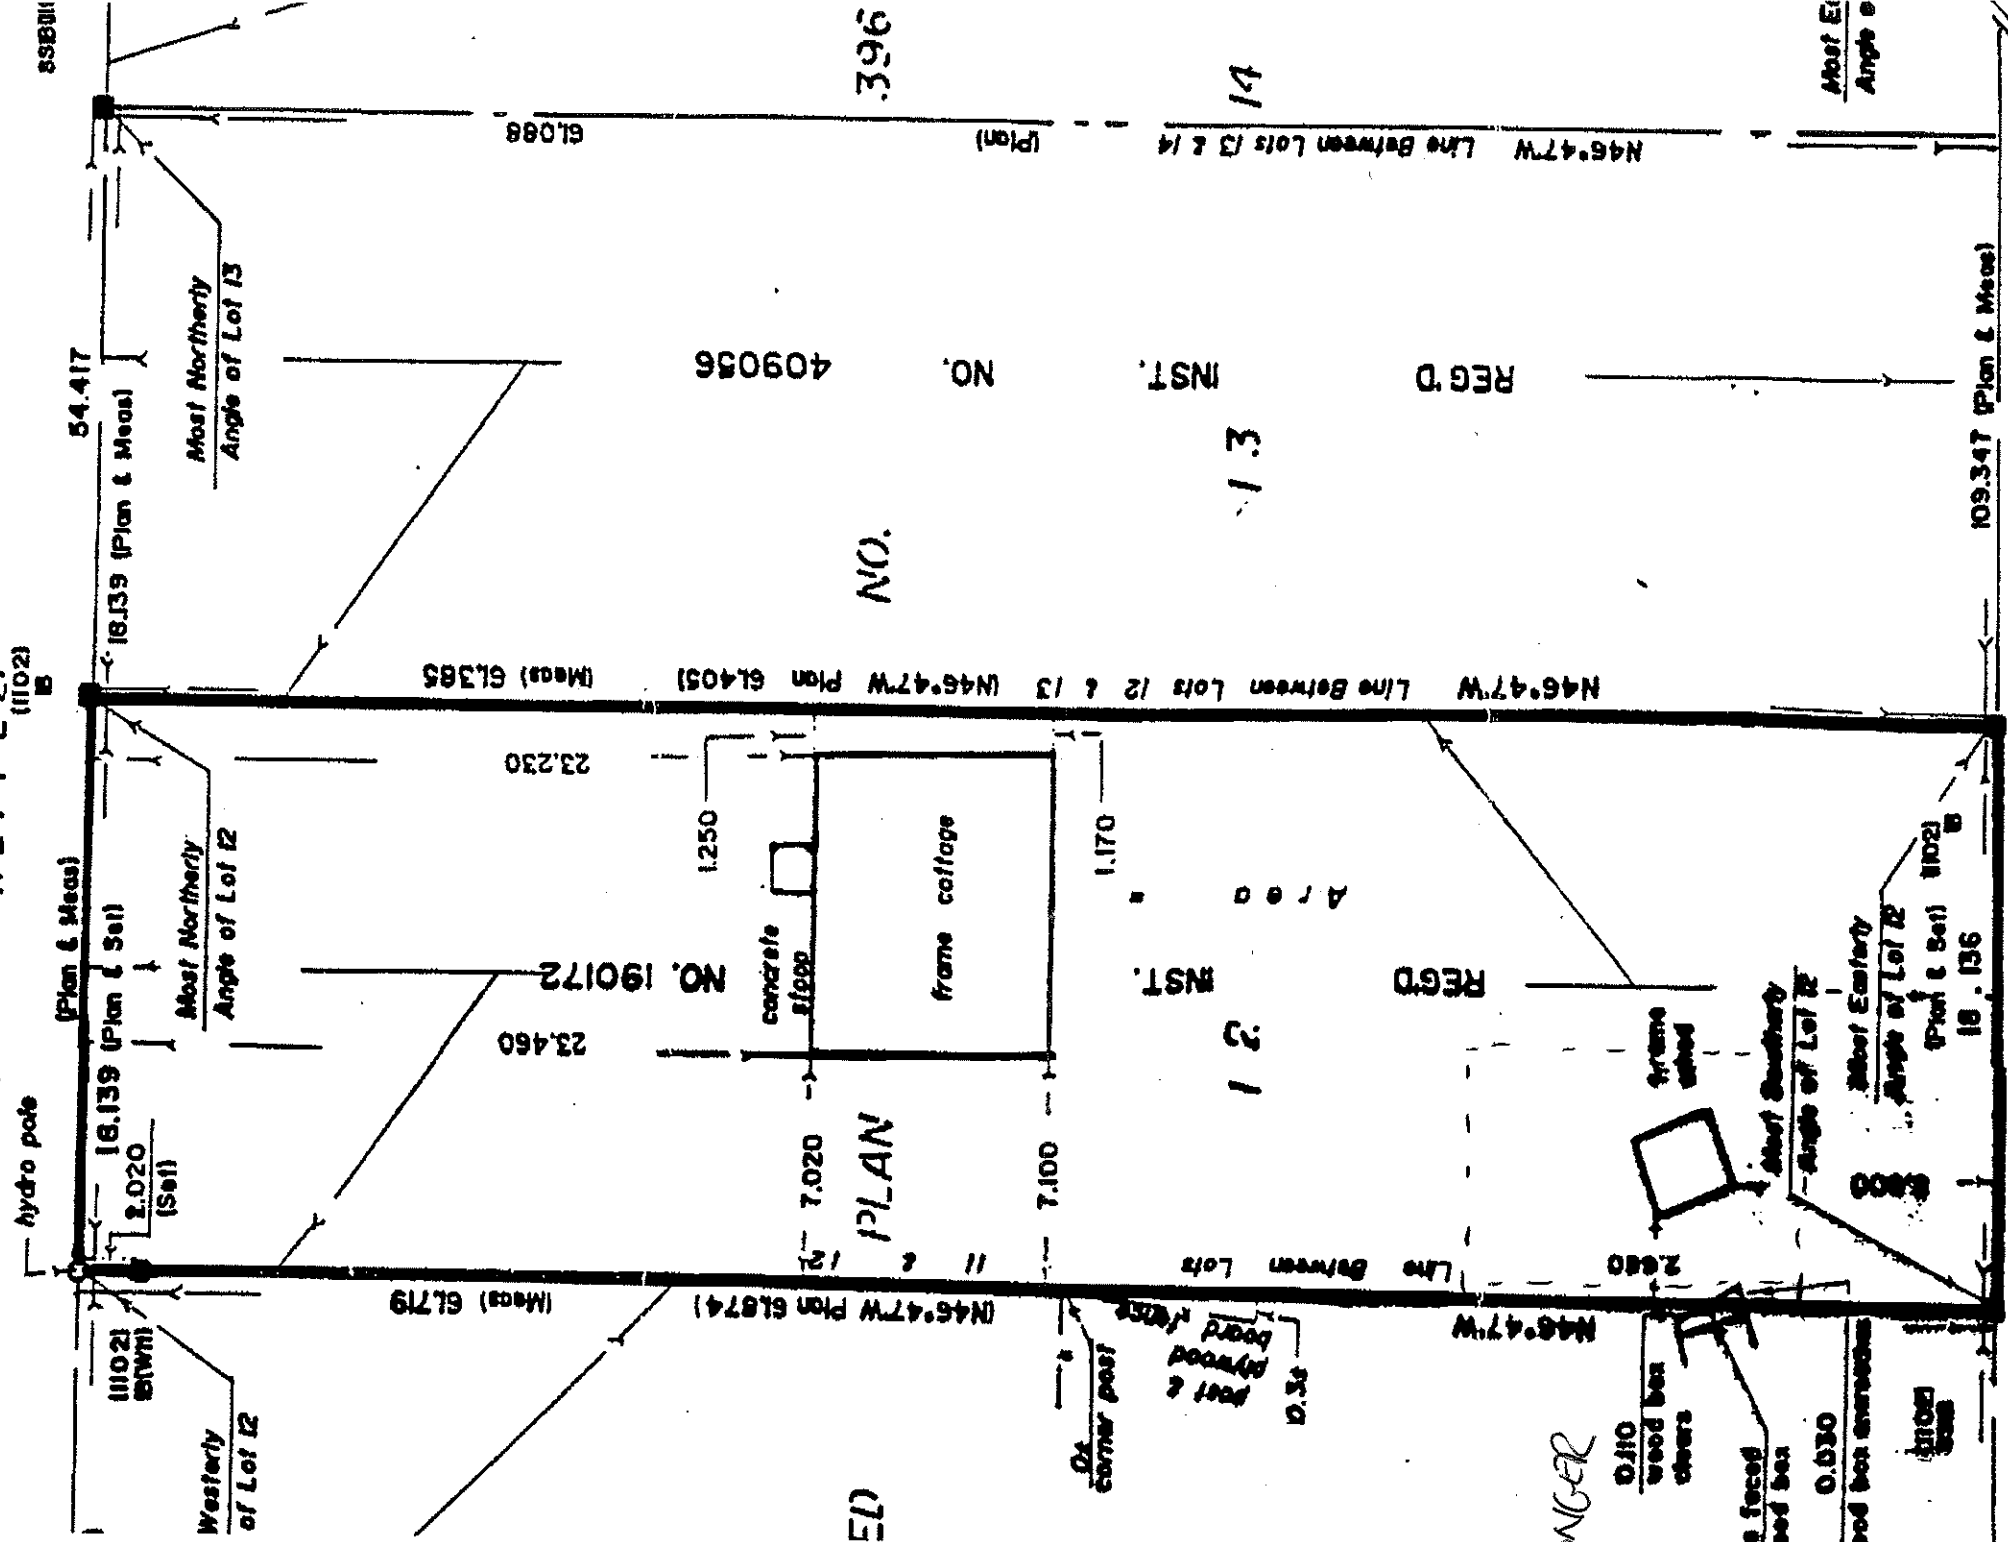

SHED SHOWN NO LONGER EXISTS  
 GARAGE PROPOSED (DOTTED LINE)

7 WIDE WILSON DRIVE

TERED PLAN NO. 3961

SURVEYOR'S CERTIFICATE