
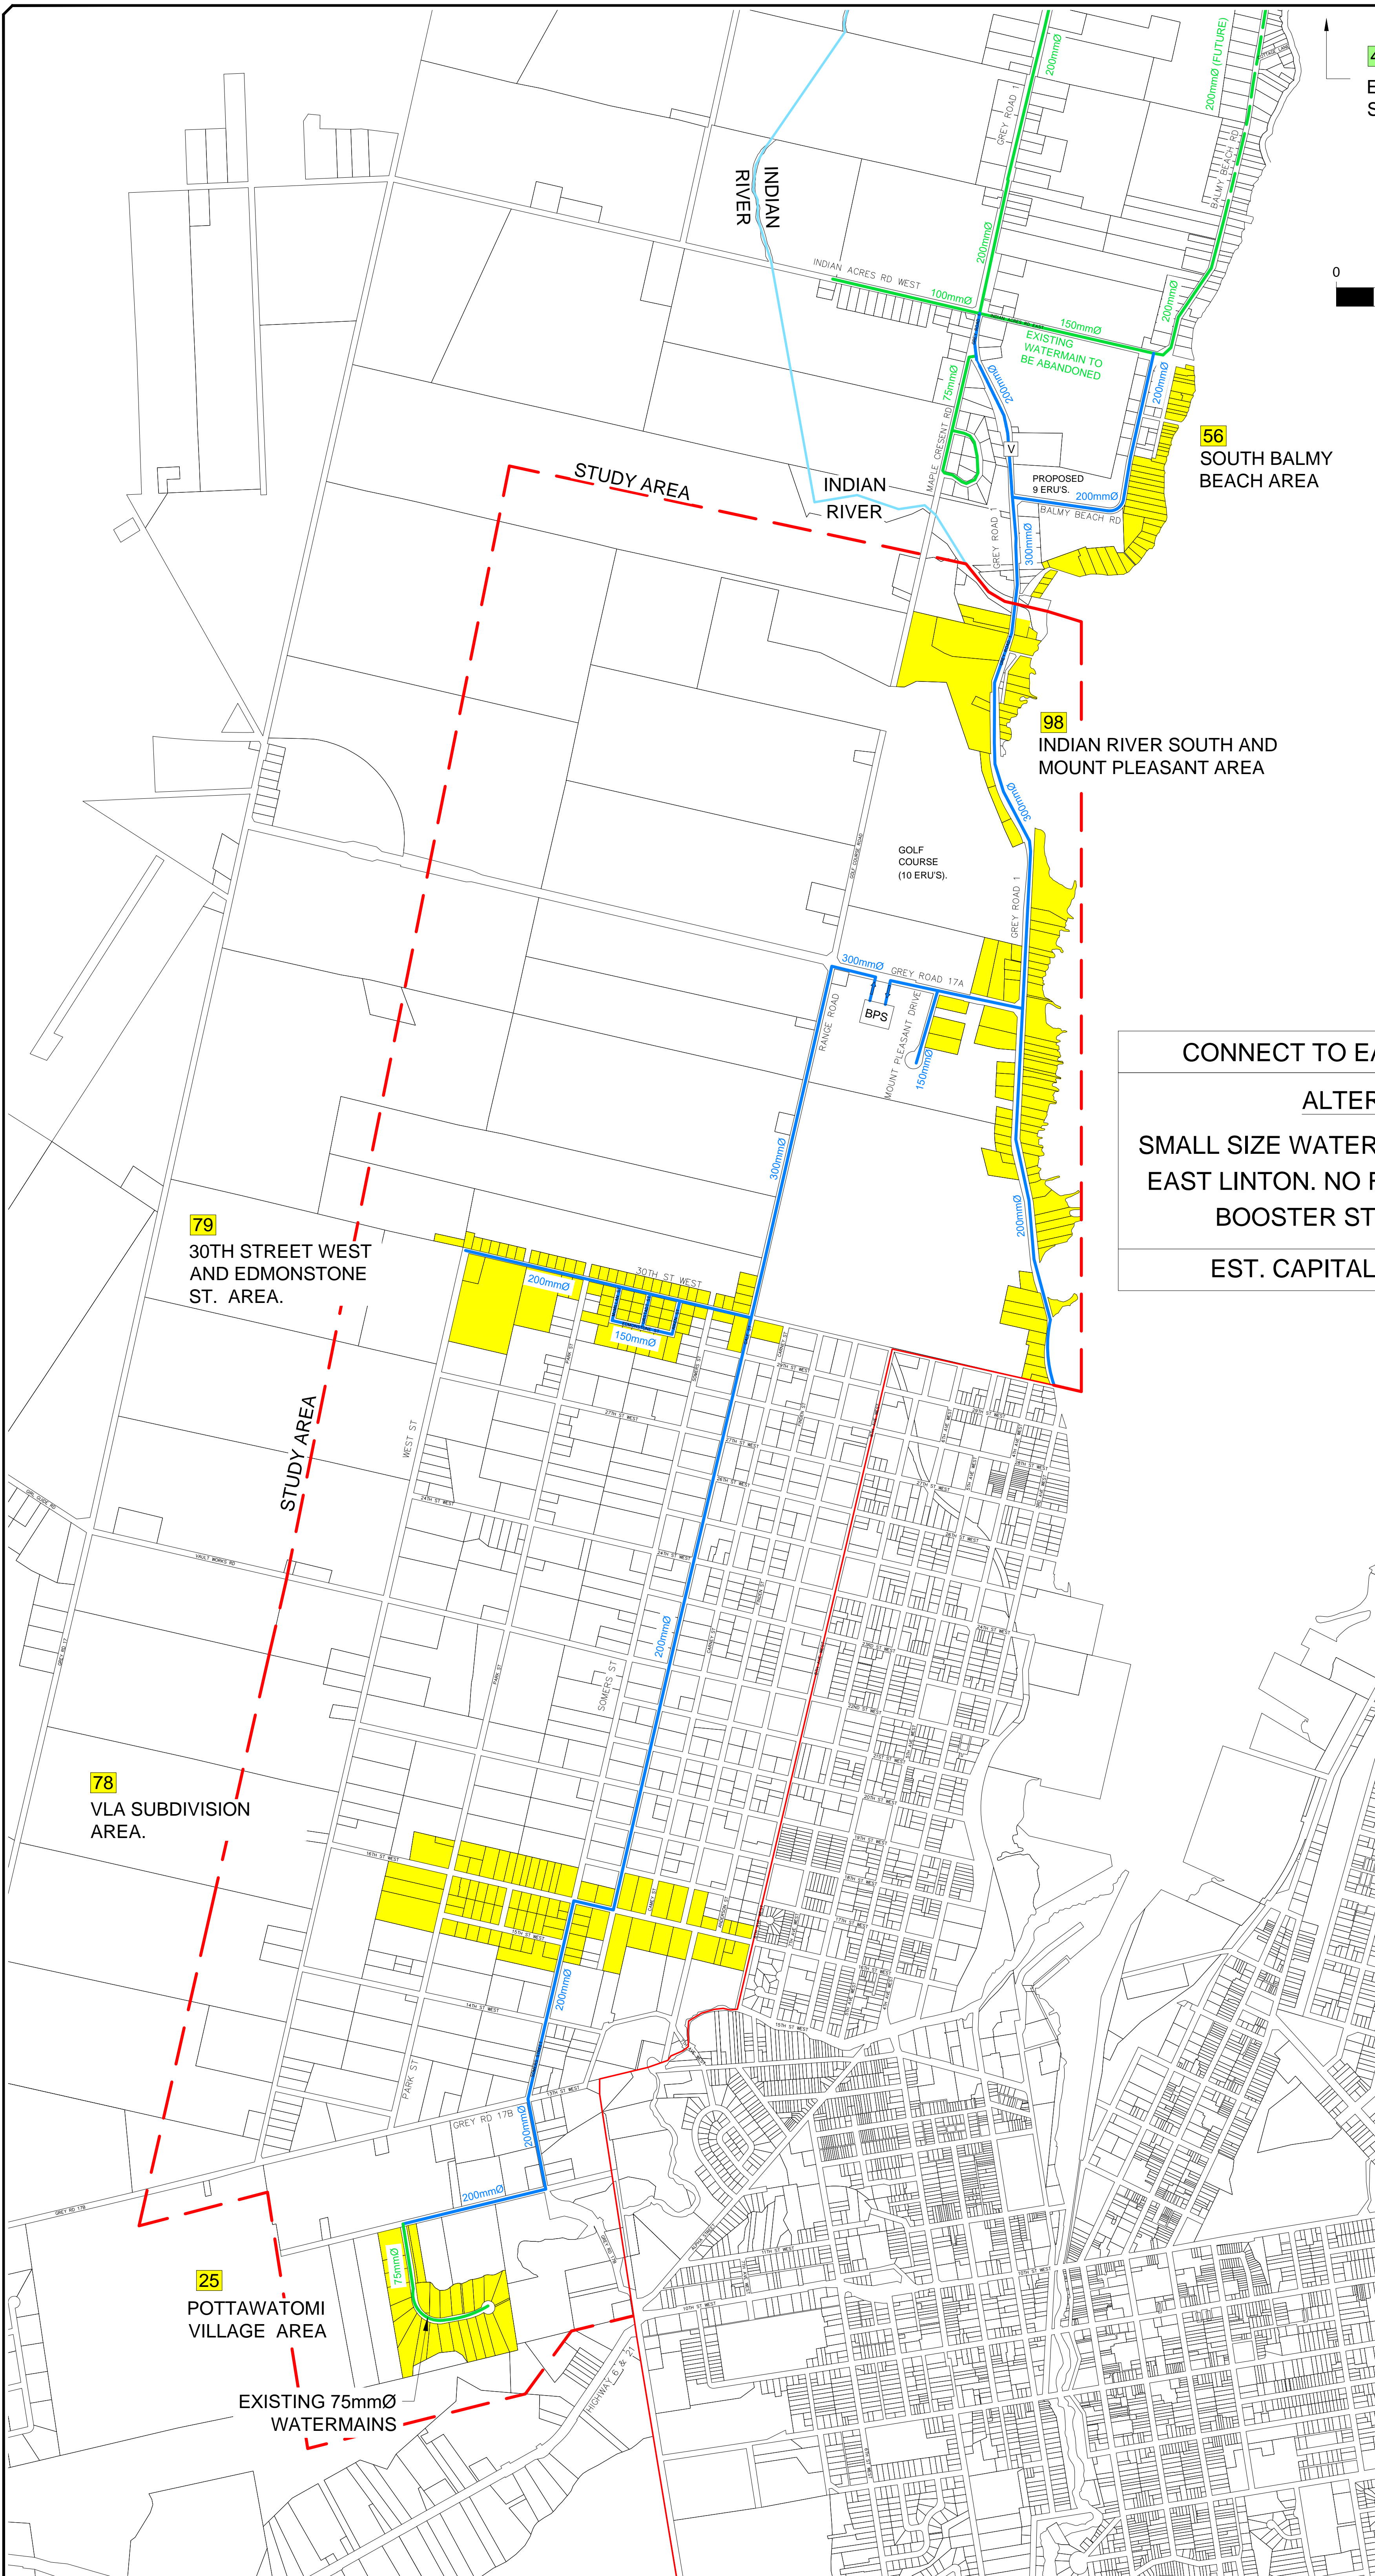
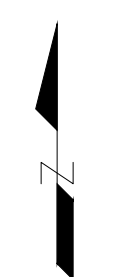


464
EXISTING EAST LINTON
SYSTEM SERVICE AREA

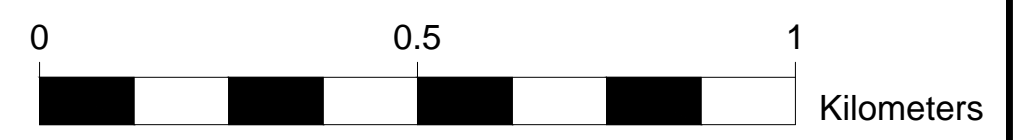

CONNECT TO EAST LINTON SYSTEM

ALTERNATIVE 1B


SMALL SIZE WATERMAIN EXPANSION FROM EAST LINTON. NO FIRE FLOWS PROVIDED. BOOSTER STATION PROVIDED.

EST. CAPITAL COST - \$6,700,000

- LEGEND :**
- 98 NUMBER OF EXISTING ERU'S IN AREA. (JULY, 2017)
 - FUTURE WATERMAIN AND SIZE
 - EXISTING WATERMAIN AND SIZE
 - NEW WATERMAIN AND SIZE
 - GEORGIAN BLUFFS/OWEN SOUND BOUNDARY
 - V PRESSURE REDUCING VALVE CHAMBER
 - BPS BOOSTER PUMPING STATION
 - TWR TREATED WATER RESERVOIR

CAUTION: THE POSITION OF POLE LINES, CONDUITS, WATERMANS, SEWERS AND OTHER UNDERGROUND AND OVERGROUND UTILITIES ARE STRUCTURES IS NOT NECESSARILY SHOWN ON THE CONTRACT DRAWINGS AND WHERE SHOWN, THE ACCURACY OF THE POSITION OF SUCH UTILITIES AND STRUCTURES IS NOT GUARANTEED. BEFORE STARTING WORK, THE CONTRACTOR SHALL INFORM HIMSELF OF THE EXACT LOCATION OF ALL SUCH UTILITIES AND STRUCTURES, AND SHOULD ASSUME ALL LIABILITY FOR DAMAGE TO THEM.

DDMMYY	DESCRIPTION
	REVISION / ISSUE

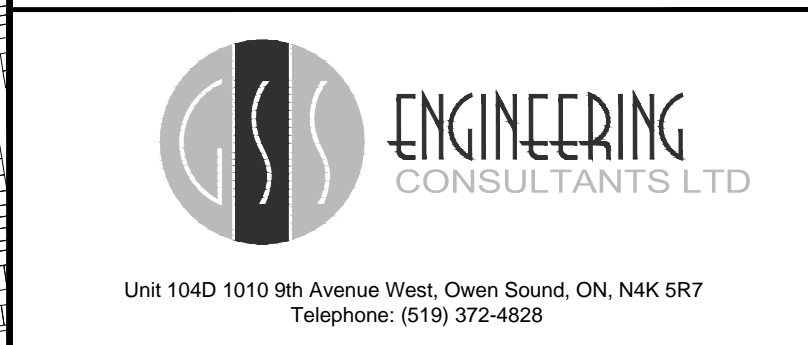

Title: ALTERNATIVE 1B SMALL SIZE WATERMAIN EXPANSION ONLY FROM BALMY BEACH TO POTTAWATOMI VILLAGE. NO FIRE FLOWS PROVIDED.	
Client: TOWNSHIP OF GEORGIAN BLUFFS	
Design: JTG	Scale: 1:10,000
Drawn: BLC	Approved: [Signature]
Checked: JTG	Design Engineer
Date: AUG. 2017	
Drawing No. 17-024-1B	

PLOTTED: Friday, September 22, 2017 11:32:41 AM