


FINDEN STREET (10TH AVE WEST)

JEX STREET (29TH ST WEST)

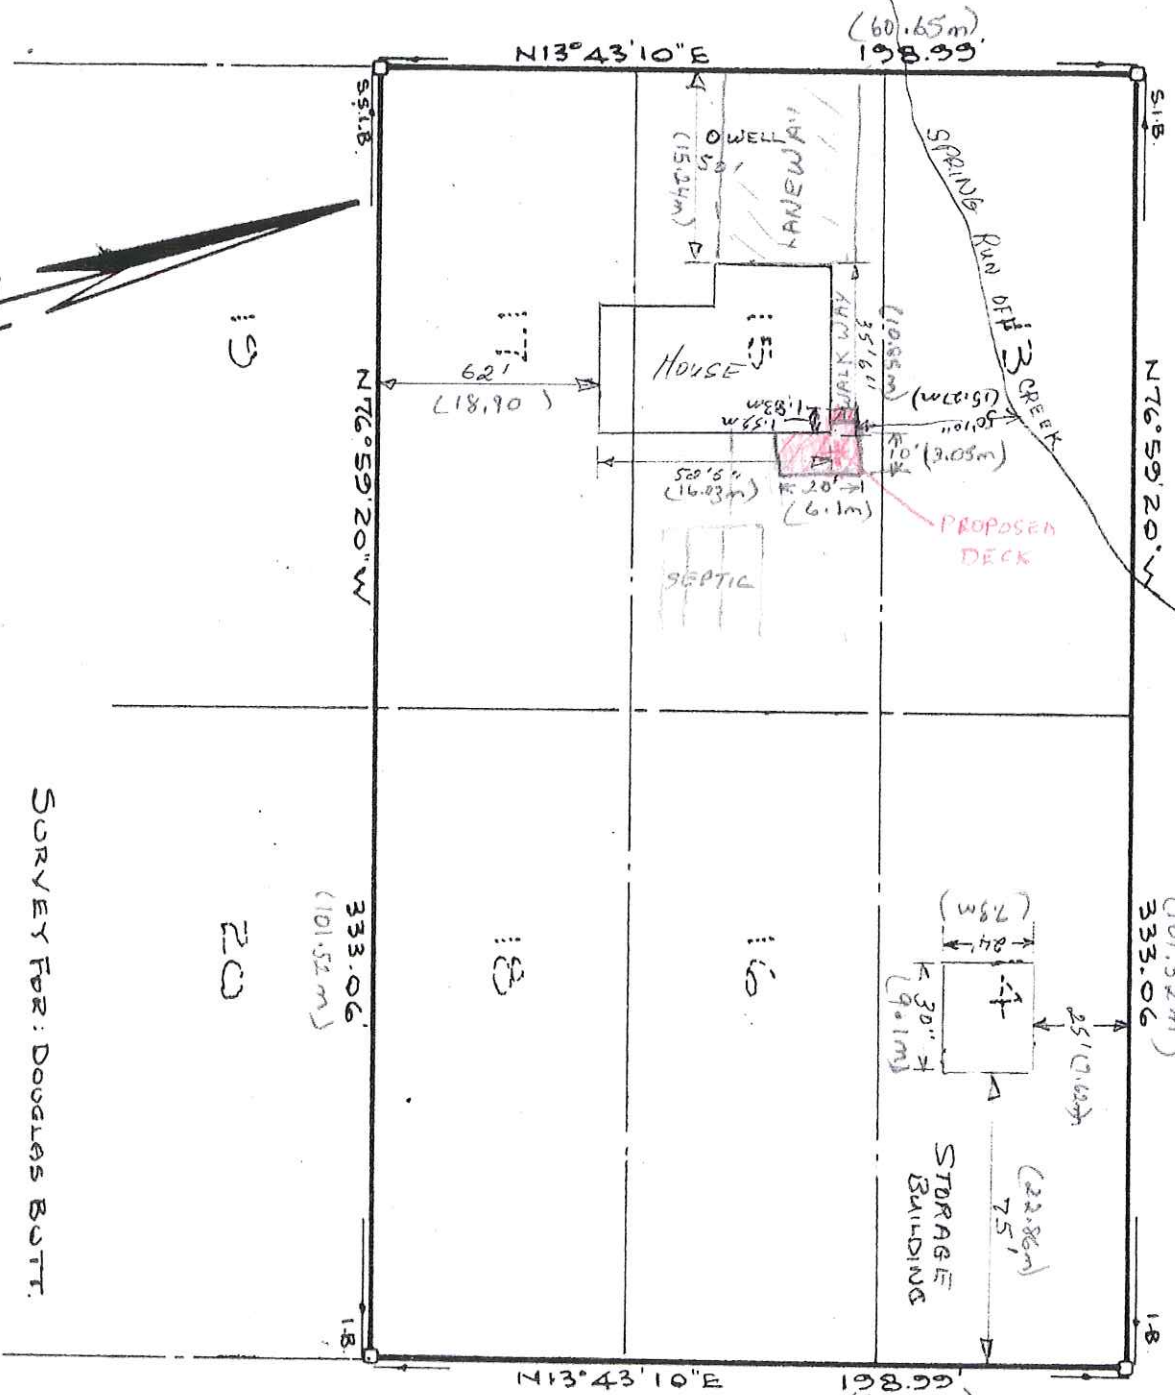

ANDERSON STREET (5TH AVE WEST)

SURVEY FOR: DOUGLAS BUTT.

PLAN OF SURVEY OF LOTS 1 AND 2 WEST OF FINDEN STREET AND LOTS 18, 19, 20 AND 21 WEST OF ANDERSON STREET TOWNSHIP OF ... COUNTY OF ... SCALE - 1 INCH = 1982

BEARINGS ARE DERIVED FROM DE


I HEREBY CERTIFY THAT:

1. This survey and plan are Act and The Registry Act
2. The survey was completed April 12, 1982

SURVEY

Hewett and ... Ontario Land Box 112, Ow

JEX STREET (20TH ST. WEST)

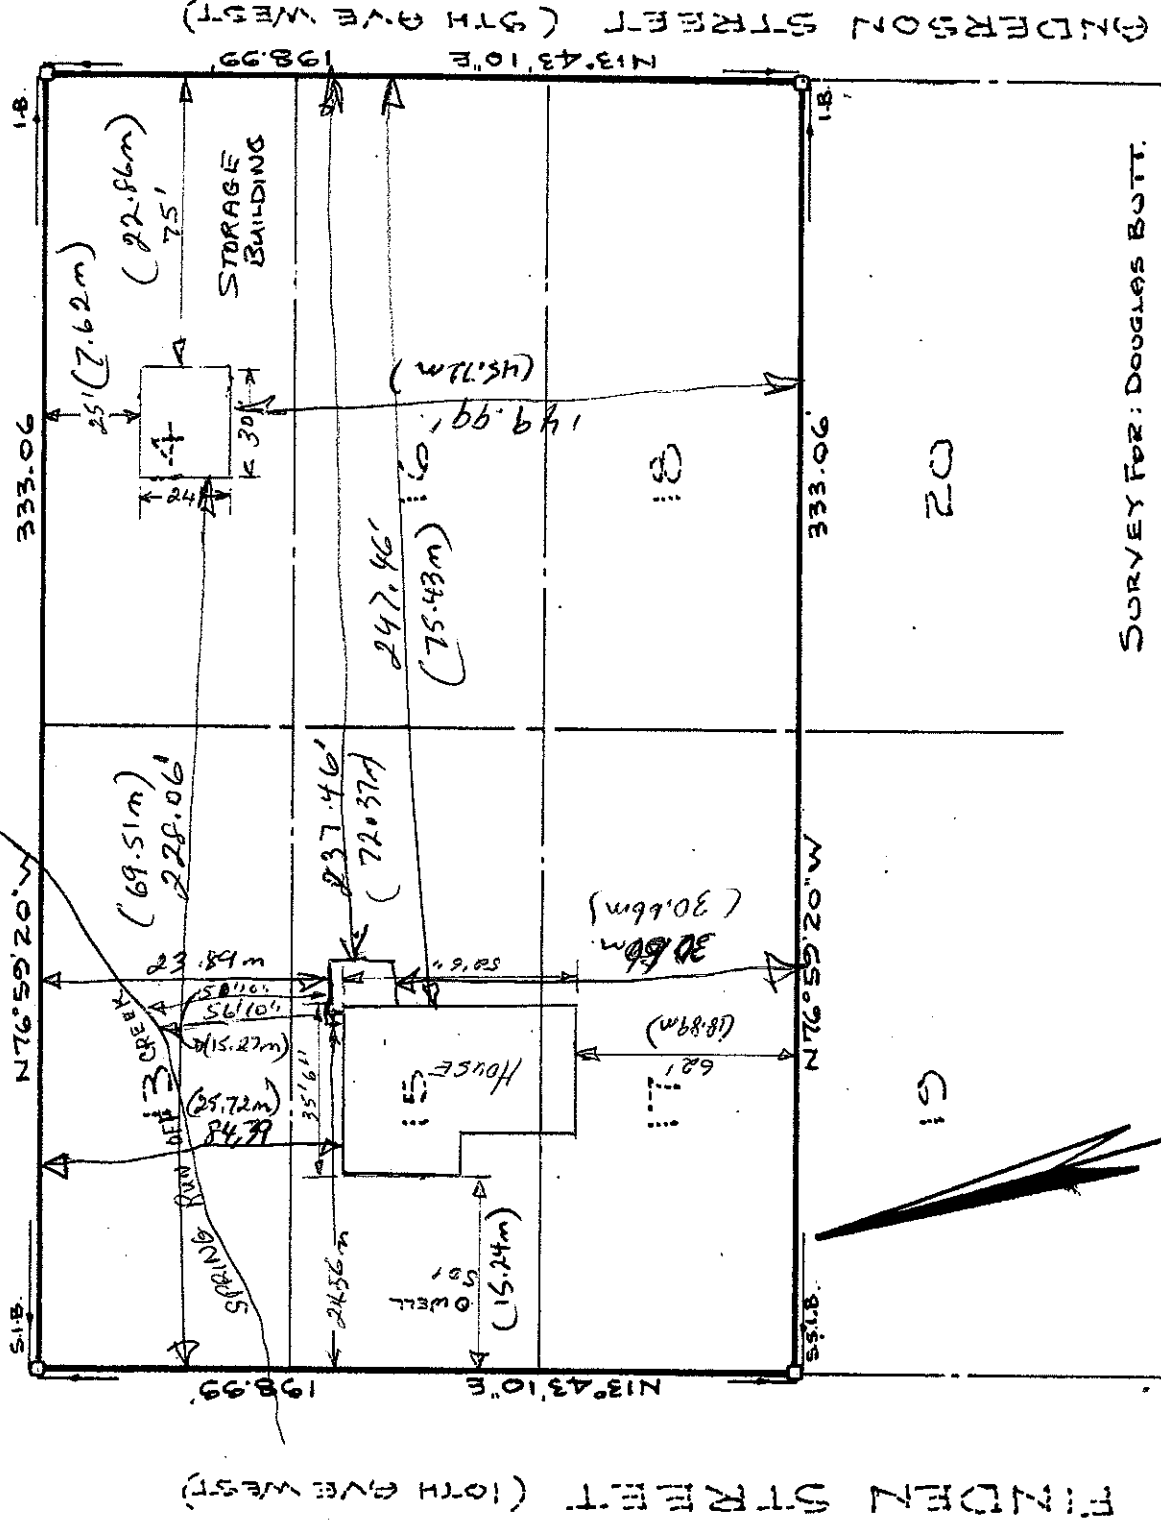

PLAN OF SU
OF LOTS 1
EAST OF FIN
AND LOTS
WEST OF AN
TOWNSHIP
TOWNSHIP
COUNTY OF
SCALE - 1 INCH = 1
1982

BEARINGS ARE A
DERIVED FROM DE
85.6.
241.46
114.6

SURVEY
I HEREBY CERTIFY THAT:
1. This survey and plan are
Act and The Registry Act
2. The survey was completed
Owen Sound, Ontario,
APRIL 12, 1982
Hewett and A
Ontario Land
Box 112, Owi

SURVEY FOR: DOUGLAS BOTT.